


Kihei Gardens and Landscaping  
(Owner)

TRUE NORTH

SCALE: 1 IN. = 30 FT.

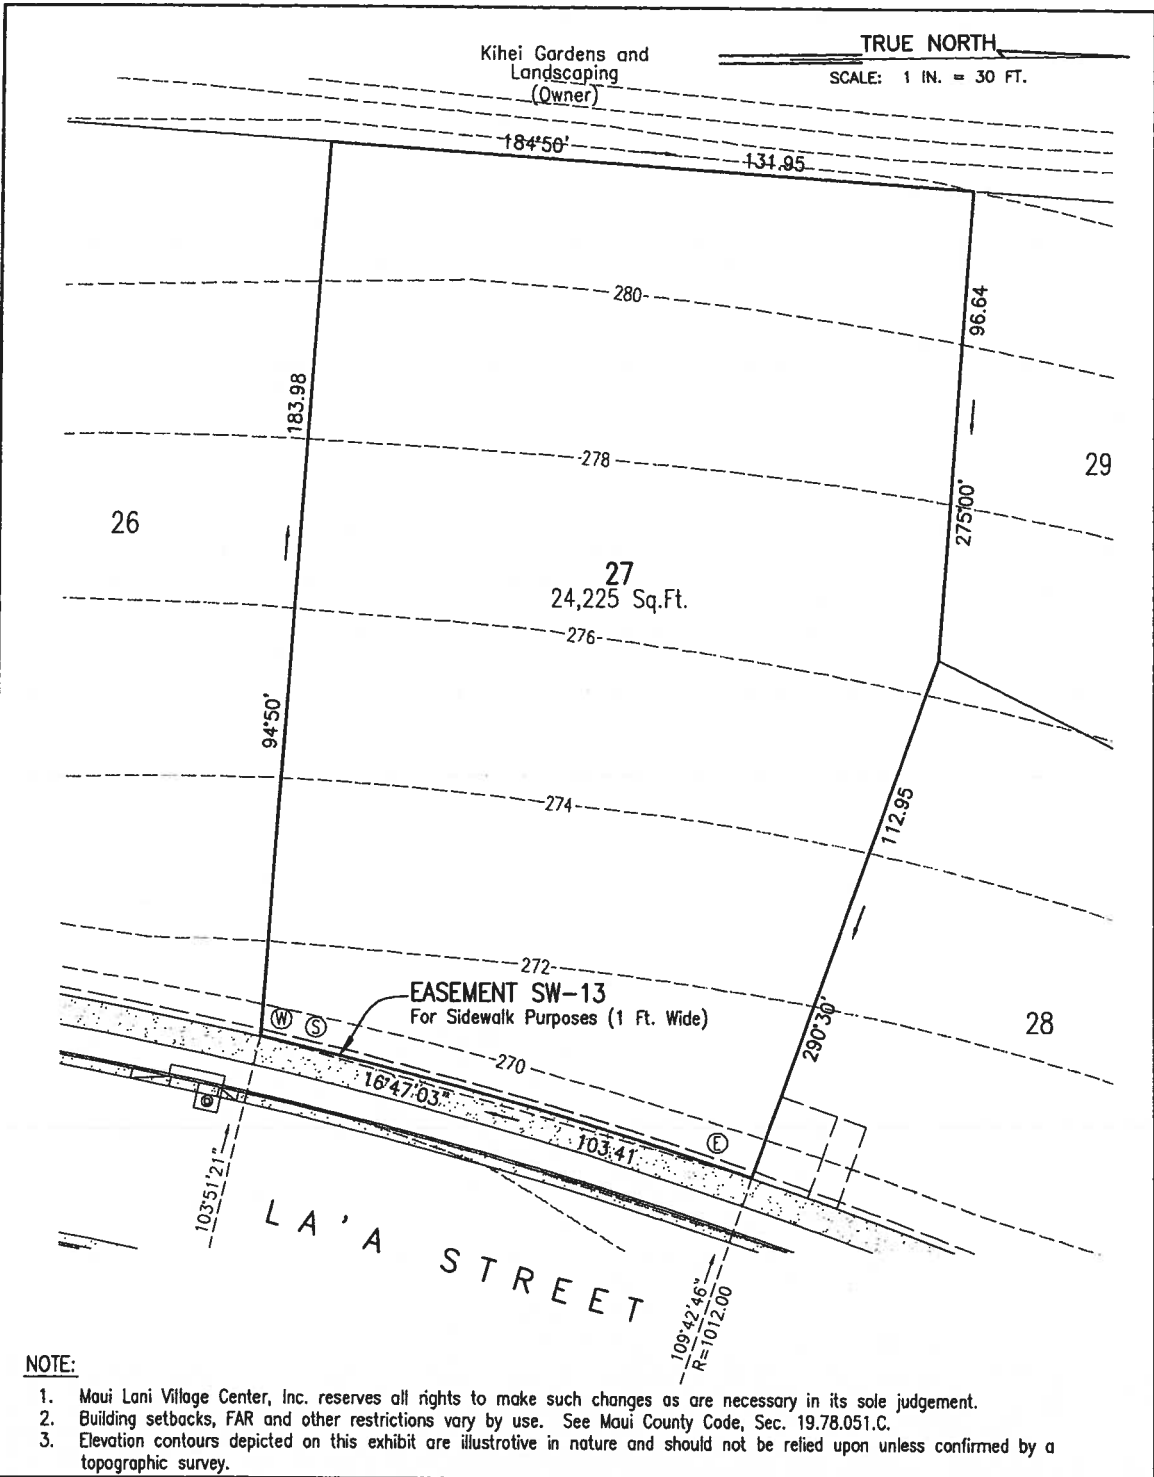

**NOTE:**

1. Maui Lani Village Center, Inc. reserves all rights to make such changes as are necessary in its sole judgement.
2. Building setbacks, FAR and other restrictions vary by use. See Maui County Code, Sec. 19.78.051.C.
3. Elevation contours depicted on this exhibit are illustrative in nature and should not be relied upon unless confirmed by a topographic survey.

## Plot Plan for Lot 27 MAUI LANI VMX(C-R) SUBDIVISION

V:\Prodata\08per\08003\dwg2006\PlotPlan\LOTS 21 THRU 30-00.dwg

	100.00 Lot Dimension W S E Water, Sewer and Electric Service Connection Points Fire Hydrant Property Line Elevation Contour	File Plan Lot No.: F.P. 2470, Lot 27 Tax Map Key: 3-8-07 : 151 Street Address and Name: Lot Size (Sq.Ft.): 24,225 Date: May 18, 2010									
	Scale 1 in. = 30 ft.	Buyer's Signature _____ Date _____ Buyer's Signature _____ Date _____									
<table border="1" style="width: 100%; border-collapse: collapse;"> <thead> <tr> <th style="width: 10%;">Letter</th> <th style="width: 60%;">Description</th> <th style="width: 30%;">Date</th> </tr> </thead> <tbody> <tr> <td> </td> <td> </td> <td> </td> </tr> <tr> <td> </td> <td> </td> <td> </td> </tr> </tbody> </table>	Letter	Description	Date								
Letter	Description	Date									